

MURFIN ASSOCIATES
ARCHITECTS
389 Boston Mills Rd.
Hudson, Ohio 44236
PH#: (330) 655-5551

STAMP

DRAWN BY:
CHECKED BY:
JOB NO.:

NOTICE:
THIS ARCHITECTURAL AND EN-
GINEERING DRAWING IS GIVEN
IN CONFIDENCE. NO USE OR
DISSEMINATION MAY BE MADE
WITHOUT PRIOR WRITTEN
CONSENT OF THE ARCHITECT.
ALL RIGHTS ARE HEREBY
SPECIFICALLY RESERVED.
GEIS CONSTRUCTION
MURFIN ASSOCIATES INC.

DATES AND REVISIONS
13 JUNE 01

**GEIS
CONSTRUCTION**




10020 Aurora-Hudson Rd.
Streetsboro, Ohio 44241
PH #: (330) 528-3500
FAX #: (330) 528-0008
www.geis-companies.com

**OVERALL PARK
BRUNSWICK COMMERCE CENTER
BRUNSWICK**

DRAWING NO.

A.1

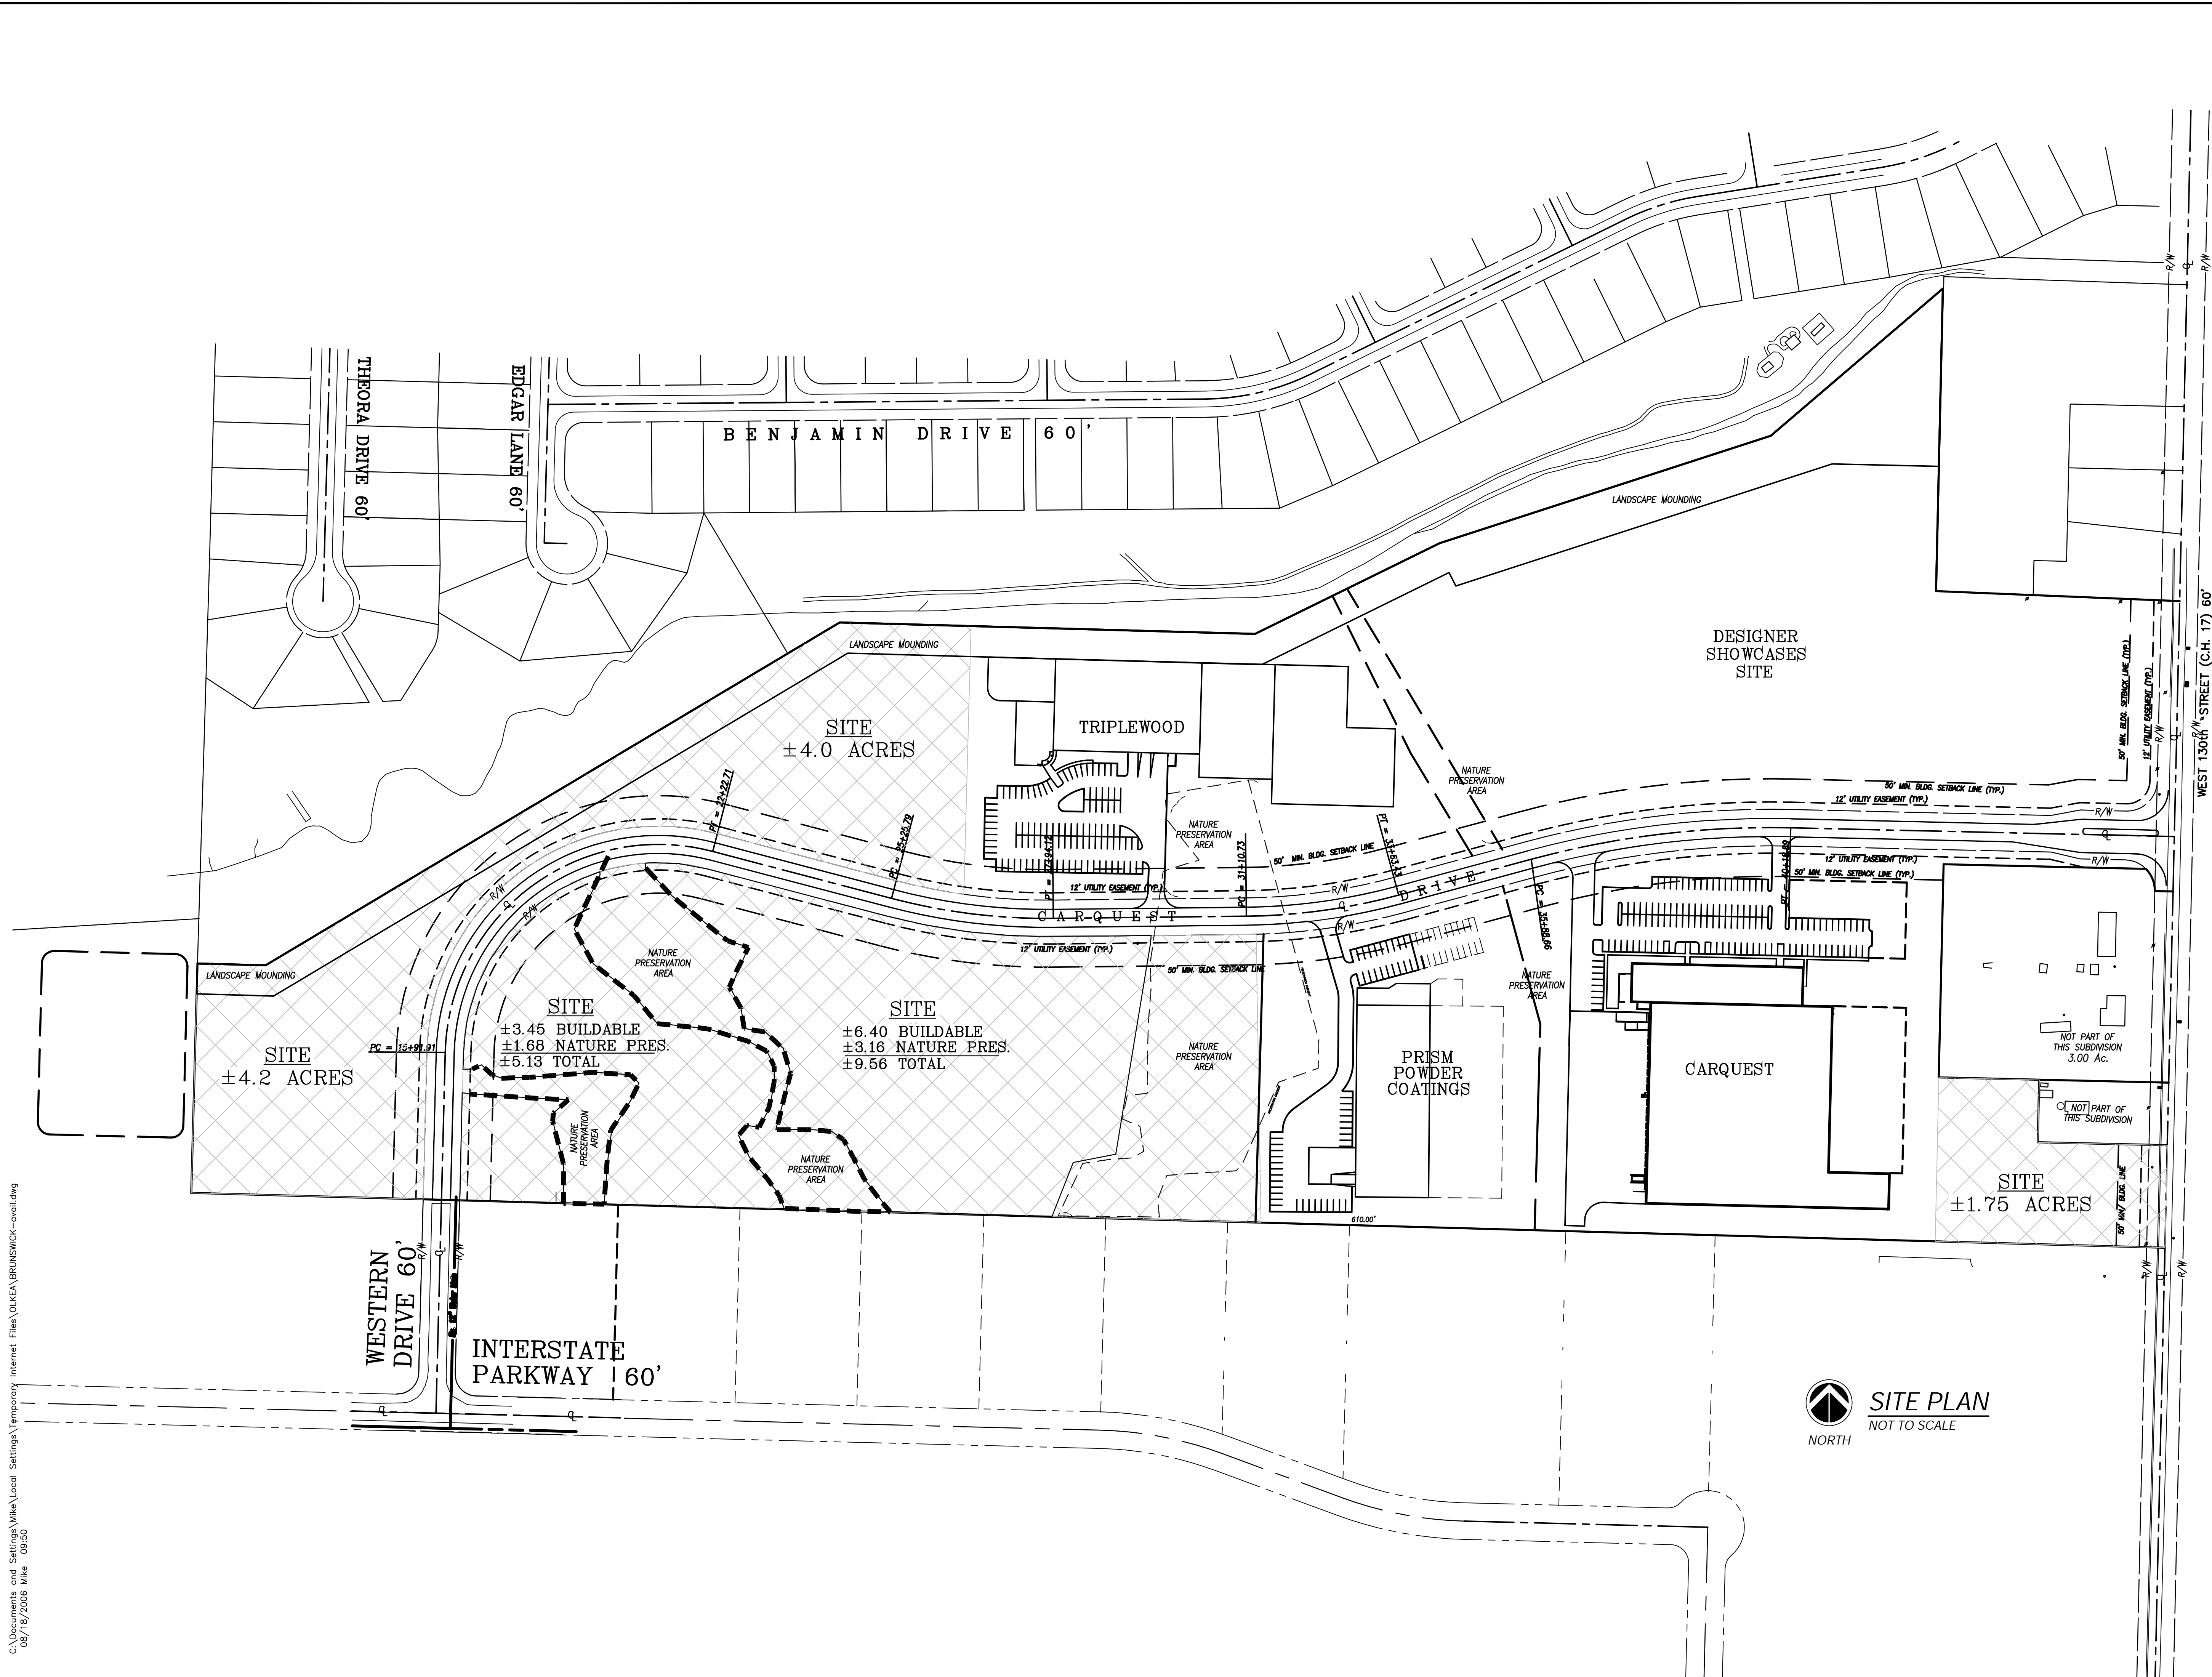

C:\Documents and Settings\Mike\Local Settings\Temporary Internet Files\OLKEA\BRUNSWICK-avail.dwg
06/18/2006 Mike 09:50

SITE PLAN
NOT TO SCALE